

# **BID DOCUMENTS**

**Appleford Sidewalk Repairs**

**Project No. 06142022 -2**

**Helena, Alabama**

**Shelby County**

**Gresham Smith Project # 29893.00**

**June 2022**



**GRESHAM SMITH**

**3595 Grandview Parkway, Suite 300**

**Birmingham, Alabama 35243**

**TABLE OF CONTENTS**  
**PROJECT NO. 06142022-2**  
**APPLEFORD SIDEWALK REPAIRS**  
**HELENA, ALABAMA**  
**SHELBY COUNTY**

<u>Section Title</u>	<u>Pages</u>
Advertisement – Notice to Contractors.....	2
Proposal.....	2
Signature Page.....	1
Bid Bond.....	2
Contract.....	2
Performance Bond.....	2
Materials Bond.....	2
Specifications.....	1
Scope of Work.....	5

**NOTICE TO CONTRACTORS  
PROJECT NO. 06142022-2  
APPLEFORD SIDEWALK REPAIRS  
HELENA, ALABAMA  
SHELBY COUNTY**

SEALED BIDS WILL BE RECEIVED BY THE CITY OF HELENA AT 816 HWY 52, HELENA, ALABAMA 35080, UNTIL 1:00 PM, WEDNESDAY, JULY 6, 2022, AND AT THAT TIME PUBLICLY OPENED FOR CONSTRUCTING THE FOLLOWING:

ALL LABOR, MATERIALS, EQUIPMENT, SERVICES AND INCIDENTALS FOR THE SIDEWALK REPAIRS IN THE APPLEFORD SUBDIVISION AS OUTLINED IN THESE BIDDING DOCUMENTS.

THE PRINCIPAL ITEMS OF WORK ARE:

- APPROXIMATELY 148 SQUARE YARDS OF REMOVAL AND REPLACEMENT OF 4" THICK CONCRETE SIDEWALK AT 32 SITES
- APPROXIMATELY 78 LINEAR FEET OF SIDEWALK JOINT GRINDING AT 19 SITES
- APPROXIMATELY 21 LINEAR FEET OF REMOVAL AND REPLACEMENT OF CONCRETE VALLEY GUTTER AT 1 SITE

ALL BIDS SHALL BE LUMP SUM. ALL BIDS SHALL BE SUBMITTED ON THE BLANK FORM PROVIDED IN THE BID DOCUMENT.

THE ENTIRE PROJECT SHALL BE COMPLETED IN 60 CALENDAR DAYS.

INTERESTED CONTRACTORS MAY OBTAIN THE PROJECT MANUAL BY REGISTERING WITH QUESTCDN ONLINE AT [WWW.QUESTCDN.COM](http://WWW.QUESTCDN.COM). AFTER LOGGING IN OR REGISTERING, THE QUEST CDN PROJECT NUMBER FOR THIS PROJECT IS [8231035](http://8231035). THE PROJECT MANUAL MAY BE VIEWED AND DOWNLOADED FROM THIS SITE FOR A FEE OF \$15.00. THE PROJECT MAUAL MAY ALSO BE EXAMINED AT HELENA CITY HALL, 816 HWY 52, HELENA, ALABAMA 35080. TECHNICAL QUESTIONS ABOUT THE WORK OR PROJECT SHOULD BE DIRECTED IN WRITING TO [SAMMY.HARTON@GRESHAMSMITH.COM](mailto:SAMMY.HARTON@GRESHAMSMITH.COM).

A CASHIER'S CHECK (DRAWN ON AN ALABAMA BANK) OR BID BOND FOR 5% OF THE AMOUNT BID (MAXIMUM OF \$10,000.00) AND MADE PAYABLE TO THE CITY OF HELENA MUST ACCOMPANY EACH BID AS EVIDENCE OF GOOD FAITH.

IN ACCORDANCE WITH SECTION 34-8-8. CODE OF ALABAMA AS AMENDED, "ALL OWNERS, ARCHITECTS, AND ENGINEERS RECEIVING BIDS PURSUANT TO THIS CHAPTER SHALL REQUIRE THE PERSON, FIRM OR CORPORATION TO INCLUDE HIS OR HER CURRENT LICENSE NUMBER ON THE BID." IT ALSO STATES THAT "...IT WILL BE NECESSARY FOR HIM OR HER TO SHOW EVIDENCE OF LICENSE BEFORE HIS OR HER BID IS CONSIDERED." NO BIDS WILL BE CONSIDERED UNLESS THE BIDDER, WHETHER RESIDENT OR NON-RESIDENT OF ALABAMA, IS PROPERLY LICNENSED AND QUALIFIED TO PERFORM THE WORK DESCRIBED HEREIN IN ACCORDANCE WITH ALL APPLICABLE LAWS OF THE STATE OF ALABAMA. THIS SHALL INCLUDE EVIDENCE OF HOLDING A CURRENT CERTIFICATE TO ENGAGE IN GENERAL CONTRACTING IN THE STATE OF ALABAMA, ISSUED BY THE STATE OF ALABAMA LICENSING BOARD FOR GENERAL CONTRACTORS, MONTGOMERY,ALABAMA, AS REQUIRED BY SECTION 34-8-2, CODE OF ALABAMA (1975).

PROOF OF INSURANCE COVERAGES OF THE TYPES AND AMOUNTS AS SET FORTH IN THE PROJECT SPECIFICATIONS WILL BE REQUIRED OF THE CONTRACTOR, AND ANY AND ALL SUNCONTRACTORS, PRIOR TO BEGINNING WORK.

THIS IS A CITY-FUNDED PROJECT THROUGH THE CITY OF HELENA. THE PROPSED WORK SHALL BE PERFORMED IN COMFORMITY WITH ALL APPLICABLE LAWS, RULES, AND REGULATIONS. ALL WORK SHALL BE COMPLETED IN ACCORDANCE WITH THE PLANS FOR THIS PROJECT AND THE ALABAMA DEPARTMENT OF TRANSPORTATION (ALDOT):

- APPLICABLE STANDARD SPECIFICATIONS FOR HIGHWAY CONSTRUCTION, 2022 EDITION,
- APPLICABLE STANDARD AND SPECIAL DRAWINGS FOR HIGHWAY CONSTRUCTION, 2022 EDITION,

THE RIGHT TO REJECT ANY OR ALL BIDS IS RESERVED.

BID DOCUMENTS ARE ALSO ON FILE AT THE FOLLOWING LOCATIONS:

GRESHAM SMITH, 3595 GRANDVIEW PARKWAY, SUITE 300, BIRMINGHAM, AL 35243

THE DEADLINE FOR SUBMITTING QUESTIONS IS THURSDAY, JUNE 30, 2022 AT 5:00 P.M. ALL QUESTIONS MUST BE SUBMITTED IN WRITING AND CAN BE E-MAILED TO [SAMMY.HARTON@GRESHAMSMITH.COM](mailto:SAMMY.HARTON@GRESHAMSMITH.COM). NO QUESTIONS WILL BE ACCEPTED AFTER THIS TIME.

HONORABLE BRIAN PUCKETT  
MAYOR, CITY OF HELENA

**PROPOSAL**  
**FOR THE CONSTRUCTION OF**  
**PROJECT NO. 06142022-2**  
**APPLEFORD SIDEWALK REPAIRS**  
**HELENA, ALABAMA**  
**SHELBY COUNTY**

DATE: July 6, 2022

TIME : \_\_\_\_\_ 1:00 \_\_\_\_\_ PM

PROPOSAL OF \_\_\_\_\_  
(Name of Bidder)

LICENSE No. \_\_\_\_\_ OF \_\_\_\_\_  
(Address)

for constructing **Project No.06142022-2 Appleford Sidewalk Repairs** in Helena, Alabama. The project consists of:

- APPROXIMATELY 148 SQUARE YARDS OF REMOVAL AND REPLACEMENT OF 4" THICK CONCRETE SIDEWALK AT 32 SITES
- APPROXIMATELY 78 LINEAR FEET OF SIDEWALK JOINT GRINDING AT 19 SITES
- APPROXIMATELY 21 LINEAR FEET OF REMOVAL AND REPLACEMENT OF CONCRETE VALLEY GUTTER AT 1 SITE

All work will be performed in the City of Helena, County of Shelby, State of Alabama.

The required work are composed of drawings identified as follows:

**Appleford Sidewalk Repairs Specification and Details**

TO THE MAYOR OF THE CITY OF HELENA, ALABAMA:

SIR: The following proposal is made on behalf of the undersigned and no others. Submittal of this bid on these COMPLETE ORIGINAL DOCUMENTS furnished by the owner constitutes evidence of authority for the undersigned to bid on this project.

The undersigned has carefully examined the plans for this project, the Alabama Department of Transportation Standard Specifications for Highway Construction, 2022 Edition, and the Alabama Department of Transportation Standard and Special Drawings for Highway Construction, 2022 Edition, and has also personally examined the site of work. On the basis of the specifications and plans the undersigned proposes to furnish all necessary machinery, tools, apparatus and other means of construction, and do all the work and furnish all material in the manner specified.

The undersigned further agrees to complete the entire project within 60 calendar days.

The undersigned understands that the quantities below are approximate only and are subject to either increase or decrease and hereby proposes to perform any increased or decreased quantities of work in accordance with said Specifications. The undersigned further understands and specifically agrees that in making this proposal, in case of error in the extension of prices in the bid, unit prices will govern.

Receipt of the following Addenda to these documents is hereby acknowledged by the undersigned (bidder to complete below):

ADDENDUM NO.	DATE ISSUED	ADDENDUM NO.	DATE ISSUED
_____	_____	_____	_____
_____	_____	_____	_____
_____	_____	_____	_____
_____	_____	_____	_____

The undersigned understands and agrees that the above-listed Addenda are made, by reference, a part of this proposal document, the same as if they had been originally included herein.

**CONTRACT SCHEDULE**

The lump sum (Base Bid) amount shown below for the sidewalk replacement as defined in the project manual shall be used to determine the low bid. The undersigned submits this Form in response to the City’s Invitation for Bids for this Project. The City may use the address and contact information below for its communications with the undersigned bidder. By submitting a bid, the undersigned acknowledges that it has read and understands the Contract Documents applicable to the Project and conditions for the award of the contemplated Contract and, except as may be listed in any exception sheet, submits its bid and agrees to perform the Work in accordance with the Specifications and requirements in the Contract Documents.

TOTAL BASE BID \$ \_\_\_\_\_.

The unit cost below shall be establish in the event that additional work is required and shall not be considered as part of the base bid. Please enter unit cost for the items below.

PROJECT NO. 06142022-2		
Appleford Sidewalk Repairs		
DESCRIPTION	UNIT	UNIT PRICE
REMOVE AND REPLACE CONCRETE SIDEWALK, 4" THICK	SQ YD	
REMOVE AND REPLACE 30" VALLEY GUTTER	LF	
JOINT GRINDING	LF	

The undersigned hereby states that this Bid Proposal is to the best of their knowledge, their true and correct bid, except for changes initiated herein, and is submitting this bid for review and consideration.

\_\_\_\_\_  
 Contractor’s Signature  
 (Authorized Company Representative)

\_\_\_\_\_  
 Date

\_\_\_\_\_  
 Other Contractor(s) Signature (if joint venture)  
 (Authorized Company Representative)

\_\_\_\_\_  
 Date

Project No.: 06142022-2  
City/County: Helena, AL / Shelby  
Letting Date: July 6, 2022, 1pm

The undersigned hereby states that this Bid Proposal is to the best of their knowledge, their true and correct bid, except for changes initiated herein, and is submitting these bid sheets for review and consideration.

\_\_\_\_\_  
Contractor's Signature  
(Authorized Company Representative)

\_\_\_\_\_  
Date

\_\_\_\_\_  
Other Contractor(s) Signature (if joint venture)  
(Authorized Company Representative)

\_\_\_\_\_  
Date

**NOTE:** PROPOSAL WILL NOT BE ACCEPTED AND BIDS WILL NOT BE CONSIDERED UNLESS THIS FORM FOR BID BOND IS USED AND SIGNED BY PRINCIPAL AND SURETY, OR UNLESS A CASHIER'S CHECK (DRAWN ON AN ALABAMA BANK) IN THE PROPER AMOUNT IS FURNISHED.

## FORM OF BID BOND

KNOW ALL MEN BY THESE PRESENTS:

That the contractor, as **Principal**, and \_\_\_\_\_  
(Name of  
\_\_\_\_\_, as **Surety**, are held and firmly  
Surety)

bound unto

THE CITY OF HELENA

as **Obligee** in the full and just sum of five percent (5%) of amount bid (Maximum amount - \$10,000.00), lawful money of the United States, for the payment of which sum, well and truly to be made, we bind ourselves, our heirs, executors, administrators, successors and assigns, jointly and severally, firmly by these presents.

WHEREAS, the said **Principal** is herewith submitting its proposal for **Project No.06142022-2 Appleford Sidewalk Repairs**, located in the City of Helena, County of Shelby, State of Alabama. The condition of this obligation is such that:

If the aforesaid **Principal** shall be awarded the contract and said **Principal** will, within the time required, enter into a formal contract and give a good and sufficient bond to secure the performance of the terms and conditions of the contract, then this obligation will be void; otherwise, the **Principal** and the **Surety** will pay unto the **Obligee** the difference in money between the amount of the contract as awarded and the amount of the proposal of the next lowest acceptable bidder, but not to exceed the total amount of the proposal guaranty. If no other bids are received, the full amount of the proposal guaranty shall be retained and/or recovered as liquidated damages for such default.

Witness our hands and seals this \_\_\_\_\_ day of \_\_\_\_\_, 20\_\_\_\_.  
(Day) (Month) (Year)



SIGNATURE OF INDIVIDUAL BIDDER: (USE ONLY WHERE BIDDER IS AN INDIVIDUAL)

\_\_\_\_\_, Doing Business As, \_\_\_\_\_  
(Name of Individual) (Business Name)  
Business Mailing Address: \_\_\_\_\_  
(Mailing Address)

NAME OF CORPORATION, PARTNERSHIP, OR JOINT VENTURE:

\_\_\_\_\_  
(Name of Partnership, Joint Venture or Corporation\*) - (If Two Corporations\*\*)

Business Mailing Address: \_\_\_\_\_ BY: \_\_\_\_\_ (L.S.)  
(Address) (Signature and Position or Title of Officer Authorized to Sign Bids and Contracts for the Firm)

Business Mailing Address: \_\_\_\_\_ BY: \_\_\_\_\_ (L.S.)  
(Address) (Signature and Position or Title of Officer Authorized to Sign Bids and Contracts for the Firm)

Business Mailing Address: \_\_\_\_\_ BY: \_\_\_\_\_ (L.S.)  
(Address) (Signature and Position or Title of Officer Authorized to Sign Bids and Contracts for the Firm)

\*(Corporate Seal)  
Attest: \_\_\_\_\_  
(Secretary)

Name of State under the laws of which  
the Corporation was chartered: \_\_\_\_\_  
(State)

\*\* (Corporate Seal)  
Attest: \_\_\_\_\_  
(Secretary)

Name of State under the laws of which  
the Corporation was chartered: \_\_\_\_\_  
(State)

**SURETY:** \_\_\_\_\_  
(Name of Surety)

BY (AGENT): \_\_\_\_\_  
(Attorney in Fact)

AGENT'S ADDRESS: \_\_\_\_\_  
(Mailing Address)

**NOTICE:** VALID POWER OF ATTORNEY  
MUST BE ATTACHED.

# CONTRACT

THIS AGREEMENT made and entered into this \_\_\_\_\_ day of \_\_\_\_\_,  
(Day) (Month)  
Two Thousand \_\_\_\_\_, by and between the  
(Year written in words)  
City of Helena, Alabama, party of the first part (hereinafter called the **Owner**)  
and \_\_\_\_\_ of  
(Name of Contractor)  
\_\_\_\_\_, party  
(Mailing Address)  
of the second part (hereinafter called the **Contractor**), WITNESSETH:

WHEREAS, the **Owner** desires the construction of Project No. 06142022-2 *Appleford Sidewalk Repairs*, (hereinafter called the **Project**), and the **Contractor** desires to furnish and deliver all the material and to do and perform all the work and labor for the said **Project**;

NOW, THEREFORE, in consideration of the premises, the mutual covenants herein contained the parties hereto agree as follows:

1. The **Contractor** promises and agrees to furnish and deliver all the material and to do and perform all the work and labor required to be furnished and delivered, done and performed in and about the construction of the **Project** in the City of Helena, Shelby County, Alabama, known as Project Number 06142022-2 Appleford Sidewalk Repairs, in strict and entire conformity with the provisions of the Contract, and the Notice to Contractors and the Proposal, and the Plans and Specifications (including Special Provisions) prepared by (or for) the **Owner**, the originals of which are on file with the **Owner**, and which said Plans and Specifications and the Notice to Contractors and the Proposal are hereby made a part of this Agreement as fully and to the same effect as if the same had been set forth at length in the body of this Agreement.

2. The **Owner** agrees and promises to pay to the **Contractor** for said Work, when completed in accordance with the Provisions of this Contract, the price as set forth in the said Proposal, amounting approximately to \_\_\_\_\_  
(Amount written  
in words) dollars (\$ \_\_\_\_\_),  
(Amount in numerals)  
payments to be made as provided in said Specifications upon presentation of the proper certificates of the **Owner** and upon the terms set forth in the said Specifications and pursuant to the terms of this Contract.

3. The said work shall be done in accordance with the laws of the State of Alabama under the direct supervision, and to the entire satisfaction of the **Owner**, subject at all times to the inspection and approval of the United States Secretary of Transportation, or his agents, and in accordance with the rules and regulations made pursuant to the Federal Highway Act and Acts of the Federal Congress, amendatory and/or supplementary thereto.

4. The decision of the **Owner** upon any question connected with the execution of this Agreement or any failure or delay in the prosecution of the Work by the said **Contractor** shall be final and conclusive.

5.

IN WITNESS WHEREOF, THE CITY OF HELENA, ALABAMA has caused these presents to be executed by its [ MAYOR ] and \_\_\_\_\_  
\_\_\_\_\_, the **Contractor**, has hereto set his  
(Name of Contractor)  
hand and seal this the day and year above written.

ATTEST:

CITY OF *Helena*, ALABAMA,

\_\_\_\_\_  
[ CITY ] Clerk

By: \_\_\_\_\_  
as [ Mayor ]

NAME OF CONTRACTOR: \_\_\_\_\_  
(Individual, Partnership, Corporation, or Joint Venture)

ALABAMA CONTRACTOR'S LICENSE NUMBER: \_\_\_\_\_

By: (X) \_\_\_\_\_  
Contractor's Signature

(X) \_\_\_\_\_  
Witness

\_\_\_\_\_  
(Print Name)

\_\_\_\_\_  
(Print Name)

\_\_\_\_\_  
Title

\_\_\_\_\_  
Title

By: (X) \_\_\_\_\_  
Contractor's Signature

(X) \_\_\_\_\_  
Witness

\_\_\_\_\_  
(Print Name)

\_\_\_\_\_  
(Print Name)

\_\_\_\_\_  
Title

\_\_\_\_\_  
Title

By: (X) \_\_\_\_\_  
Contractor's Signature

(X) \_\_\_\_\_  
Witness

\_\_\_\_\_  
(Print Name)

\_\_\_\_\_  
(Print Name)

\_\_\_\_\_  
Title

\_\_\_\_\_  
Title

**BOND**  
**FOR PERFORMANCE OF THE WORK**

STATE OF ALABAMA,  
SHELBY COUNTY.

KNOW ALL MEN BY THESE PRESENTS: That \_\_\_\_\_

\_\_\_\_\_, as Principal, and,

\_\_\_\_\_, as Surety,

are held and firmly bound unto the CITY OF HELENA, ALABAMA, as Obligee, in the penal sum of

\_\_\_\_\_ Dollars

(\$\_\_\_\_\_), for the payment of which well and truly to be made, we hereby bind ourselves,

our heirs, executors, administrators, successors and assigns.

PROVIDED, HOWEVER, that the condition of this obligation is such that whereas the above bound Principal has this day entered into a Contract with the said Obligee, for the construction of **Project No. 06142022-2 Appleford Sidewalk Repairs** in the City of Helena, Shelby County, Alabama, to-wit: known as **Appleford Sidewalk Repairs**, a copy of which said Contract is hereto attached.

NOW, THEREFORE, In the event the said Principal as such Contractor shall faithfully and promptly perform said Contract and all the conditions and requirements thereof, then this obligation shall be null and void and of no effect, otherwise to remain and be in full force and effect.

PROVIDED, further, that upon the failure, in any respect, of the said Principal to promptly and efficiently prosecute said work in accordance with the Contract, the above bound Surety shall, at its own expense, take charge of said work and complete the Contract, pursuant to the terms of the Contract, receiving, however, any balance of the funds in the hands of said Obligee due under said Contract. Said Surety may, if it so elects, by written direction given to the Obligee authorize the Obligee to advertise for bids to complete the said Contract at the expense of said Surety, and such Surety hereby agrees and binds itself to pay the expense of the completion of such work, less any funds in the hands of the Obligee remaining, under said Contract, to be due to said Principal.

In the event said Principal shall fail or delay the prosecution and completion of said work and said Surety shall also fail to act promptly as hereinbefore provided, then said Obligee may cause ten days notice of such failure to be given, either to said Principal or Surety, and at the expiration of said ten days, if said Principal or Surety do not proceed promptly to execute said contract, the Obligee shall have the authority to cause said work to be done, and when the same is completed and the cost thereof estimated, the said Principal and Surety shall and hereby agree to pay any excess in the cost of said work above the agreed price to be paid under said Contract.

Upon the completion of said Contract pursuant to its terms, if any funds remain due on said Contract, the same shall be paid to said Principal or Surety.

The said Principal and Surety further agree as part of this obligation to pay all such damages of any kind to person or property that may result from a failure in any respect to perform and complete said Contract.

The decision of said Obligee's designated representative upon any question connected with the execution of said Contract, or any failure or delay in the prosecution of the work by said Principal or Surety, shall be final and conclusive.

The Proposal, Specifications and the Contract hereinbefore referred to, and the Bond for the Payment of Labor, Materials, Feed-stuffs or Supplies executed under the provisions of Section 39-1-1, Code of Alabama 1975, as amended, are made a part of this obligation, and this instrument is to be construed in connection therewith.

IN WITNESS WHEREOF, we have hereunto set our hands and seals, this the \_\_\_\_\_ day of \_\_\_\_\_, 20\_\_\_\_, pursuant to the authority of the governing body of each of our respective parties.

NAME OF CONTRACTOR: \_\_\_\_\_  
(Individual, Partnership, Corporation, or Joint Venture)

By: (X) \_\_\_\_\_ (X) \_\_\_\_\_  
Contractor's Signature Witness  
\_\_\_\_\_  
Title/Address Title

By: (X) \_\_\_\_\_ (X) \_\_\_\_\_  
Contractor's Signature Witness  
\_\_\_\_\_  
Title/Address Title

By: (X) \_\_\_\_\_ (X) \_\_\_\_\_  
Contractor's Signature Witness  
\_\_\_\_\_  
Title/Address Title

\_\_\_\_\_  
NAME OF SURETY  
BY: \_\_\_\_\_  
ATTORNEY-IN-FACT  
Countersigned by Alabama Licensed Insurance  
Producer for Surety, if applicable:

**NOTICE TO INSURANCE PRODUCER:**  
Please print or write legibly your name and  
complete address below including  
PRODUCER'S COMPANY

\_\_\_\_\_  
Producer's Name License No.  
\_\_\_\_\_  
Address

\_\_\_\_\_  
\_\_\_\_\_  
PRODUCER'S COMPANY

**BOND**  
**FOR PAYMENT OF**  
**LABOR, MATERIALS, FEED-STUFFS OR SUPPLIES**

STATE OF ALABAMA,  
SHELBY COUNTY.

KNOW ALL MEN BY THESE PRESENTS: That \_\_\_\_\_  
\_\_\_\_\_, as Principal, and,  
\_\_\_\_\_, as Surety,  
are held and firmly bound unto the CITY OF **HELENA**, ALABAMA, as Obligee, in the penal sum of  
\_\_\_\_\_ Dollars  
(\$\_\_\_\_\_), for the payment of which well and truly to be made, we hereby bind ourselves,  
our heirs, executors, administrators, successors and assigns.

PROVIDED, HOWEVER, that the condition of this obligation is such that whereas the above bound Principal has this day entered into a Contract with the said Obligee, for the construction of **Project No. 06142022 Appleford Sidewalk Repairs** in the City of **Helena**, Shelby County, Alabama, to-wit: known as **Appleford Sidewalk Repairs**, a copy of which said Contract is hereto attached.

NOW, THEREFORE, In the event the said Principal as such Contractor shall promptly make payment to all persons supplying him with labor, material, feed-stuffs, or supplies for or in the prosecution of the work provided for in said Contract, then this obligation shall be null and void and of no effect, otherwise to remain and be in full force and effect.

PROVIDED, further, in the event that the said Principal as such Contractor shall fail to make prompt payment to all persons supplying him with labor, material, feed-stuffs, or supplies for or in the prosecution of the work provided for in such Contract, the above bound Surety shall be liable for the payment of such labor, material, feed-stuffs, or supplies and for the payment of reasonable attorney's fees incurred by successful claimants or plaintiffs in suits on said bond as provided in Section 39-1-1, Code of Alabama 1975, as amended.

PROVIDED, further, that said Contractor and Surety hereby agree and bind themselves to the mode of service described in Section 39-1-1, Code of Alabama 1975, as amended, and consent that such service shall be the same as personal service on said Contractor or Surety.

Upon the completion of said Contract pursuant to its terms, if any funds remain due on said Contract, the same shall be paid to said Principal or Surety.

The decision of said Obligee's designated representative upon any question connected with the execution of said Contract, or any failure or delay in the prosecution of the work by said Principal or Surety, shall be final and conclusive.

The Proposal, Specifications and the Contract hereinbefore referred to, and the Bond for the Performance Of The Work executed under the provisions of Section 39-1-1, Code of Alabama 1975, as amended, are made a part of this obligation, and this instrument is to be construed in connection therewith.

IN WITNESS WHEREOF, we have hereunto set our hands and seals, this the \_\_\_\_\_ day of \_\_\_\_\_, 20\_\_\_\_, pursuant to the authority of the governing body of each of our respective parties.

NAME OF CONTRACTOR: \_\_\_\_\_  
(Individual, Partnership, Corporation, or Joint Venture)

By: (X) _____	(X) _____
Contractor's Signature	Witness
_____	_____
Title/Address	Title

By: (X) _____	(X) _____
Contractor's Signature	Witness
_____	_____
Title/Address	Title

By: (X) _____	(X) _____
Contractor's Signature	Witness
_____	_____
Title/Address	Title

\_\_\_\_\_  
NAME OF SURETY

BY: \_\_\_\_\_  
ATTORNEY-IN-FACT  
Countersigned by Alabama Licensed Insurance  
Producer for Surety, if applicable:

**NOTICE TO INSURANCE PRODUCER:**  
Please print or write legibly your name and  
complete address below including  
PRODUCER'S COMPANY

\_\_\_\_\_  
\_\_\_\_\_  
\_\_\_\_\_  
PRODUCER'S COMPANY

\_\_\_\_\_  
Producer's Name                      License No.

\_\_\_\_\_  
Address

# **SPECIFICATIONS**

Project No. 06142022-1

This project shall adhere to the Alabama Department of Transportation Specifications for Highway Construction, 2022 Edition (ALDOT Specifications), unless otherwise instructed in the contract documents. Specifications pertaining to the work in this contract include, but are not limited to, the following Sections of the ALDOT Specifications:

- Section 206 - Removal of Miscellaneous Existing Drainage and Other Facilities
- Section 210 - Excavation and Embankment
- Section 306 - Density Requirements for Compaction
- Section 618 - Concrete Sidewalks and Driveways
- Section 623 - Curb, Gutter, and Combination Curb and Gutter
- Section 650 - Topsoil
- Section 654 - Solid Sodding
- Section 665 - Temporary Soil Erosion and Sediment Control
- Section 674 - Construction Safety Fence
- Section 740 - Traffic Control Devices for Construction Work Zones

These specifications will be adhered to with the exception of the Methods of Payment and Basis of Measurement.



# **SCOPE OF WORK**

**REQUIRED CONCRETE SIDEWALKS**

ADDRESS	REMOVE AND REPLACE CONCRETE SIDEWALK, 4" THICK	REMOVE AND REPLACE 30" VALLEY GUTTER	JOINT GRINDING	REMARKS
	SQ YD	LF	LF	ALL SIDEWALKS ARE 4' WIDE UNLESS OTHERWISE NOTED BELOW
100 Appleford Road	16.00			Sidewalk is 6' wide at this location.
101 Appleford Road	7.94	21.00		Sidewalk is 5.5' wide at this location.
104 Appleford Road	18.14			Side walk transitions from 4.5' wide to 4' wide at this location. There are 4 separate sections to be replaced at this site.
109 Appleford Road	5.41			
112 Appleford Road	5.33			
123 Appleford Road			4.00	
124 Appleford Road	1.78		4.00	
148 Appleford Road			4.00	
156 Appleford Road	1.92			
168 Appleford Road	1.78			
176 Appleford Road			4.00	
180 Appleford Road	5.63			
200 Appleford Road	3.56			The site is located on Ashleigh Road
204 Appleford Road			4.00	
220 Appleford Road	3.56			
229 Appleford Road			4.00	
232 Appleford Road			4.00	
261 Appleford Road			4.00	
266 Appleford Road	3.56			
269 Appleford Road	1.78		4.00	
322 Appleford Road			4.00	
337 Appleford Road			4.00	
106 Ashleigh Road	3.56			
116 Ashleigh Road			4.00	
112 White Cottage Road			4.00	
124 Rowntree Path	1.78			
230 Rowntree Path	3.56			
260 Rowntree Path	1.78			
116 Arbour Pl	7.11			
119 Arbour Pl	3.56			
120 Arbour Pl	7.11			Additional grading may be required at this location.
132 Arbour Pl	1.78			
136 Arbour Pl	1.78			
141 Arbour Pl	1.78			
145 Arbour Pl	1.78		4.00	
104 Rosebury Cir	1.78			
105 Rosebury Cir	1.78			
109 Rosebury Cir	1.78			
513 Rosebury Road	7.11			
651 Rosebury Road			4.00	
652 Rosebury Road			4.00	
738 Rosebury Road			4.00	
793 Rosebury Road			4.00	
820 Rosebury Road			6.00	Grind joint of Inlet top and sidewalk - 6LF
1000 Appleford Cir	5.33			
1001 Appleford Cir	7.33			
104 Sunbury Terrace	6.67			
110 Sunbury Terrace	3.85			
	<b>148</b>	<b>21</b>	<b>78</b>	



Gresham Smith

GreshamSmith.com

3595 Grandview Parkway  
Suite 300  
Birmingham, AL 35243  
205.298.9200

APPLEFORD  
SIDEWALK  
REPAIRS



City of Helena  
816 Highway 52 East  
Helena, Alabama 35080




Revision


No.	Date	Description

SIDEWALK DETAILS

SHEET NO.	TOTAL SHEETS
1	2

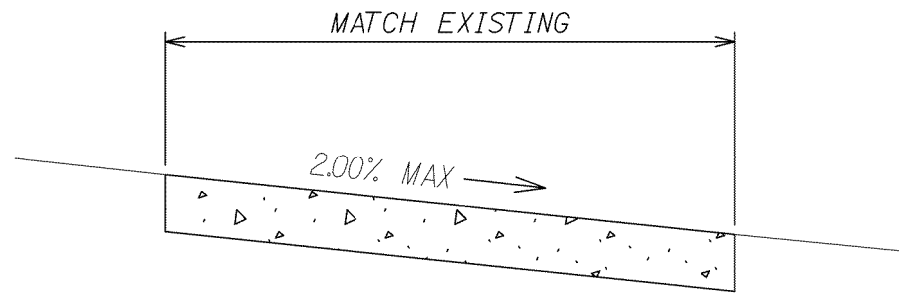

SIDEWALK CROSS SECTION  
NOT TO SCALE

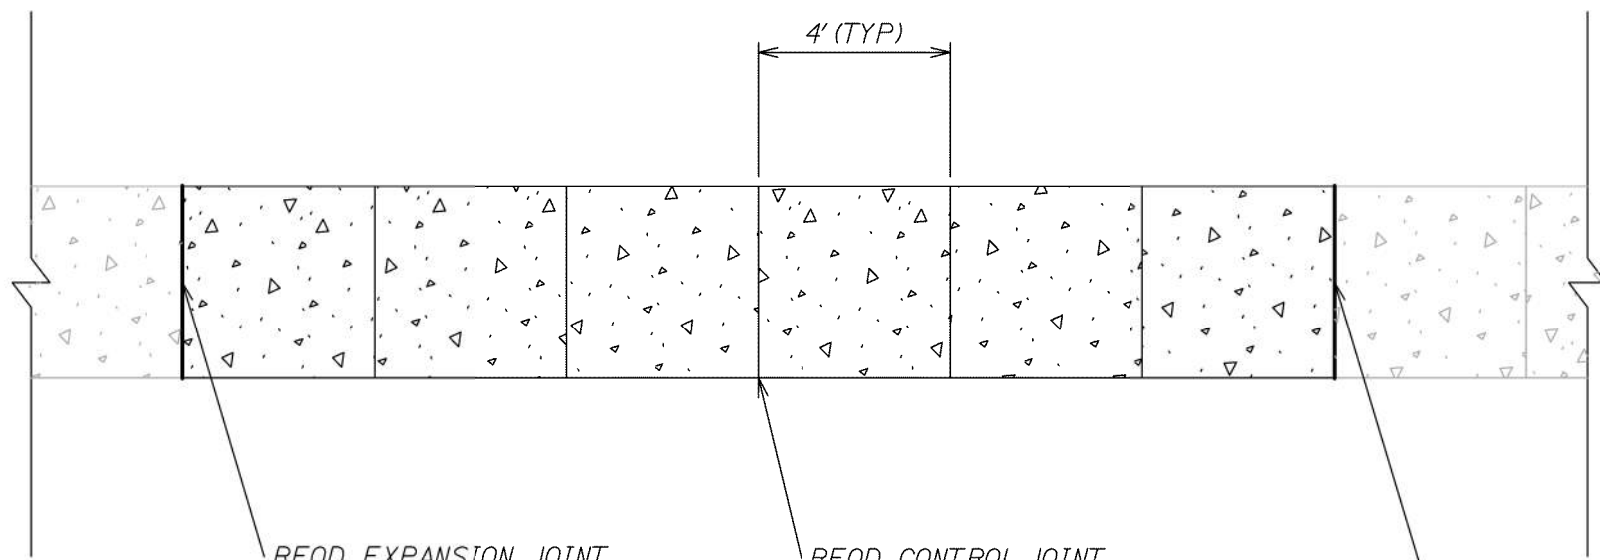


REQD EXPANSION JOINT  
WHERE TYING TO EXISTING  
(SEE DETAIL)


REQD CONTROL JOINT  
(SEE DETAIL)

REQD EXPANSION JOINT  
WHERE TYING TO EXISTING  
(SEE DETAIL)

SIDEWALK PLAN DETAIL  
NOT TO SCALE

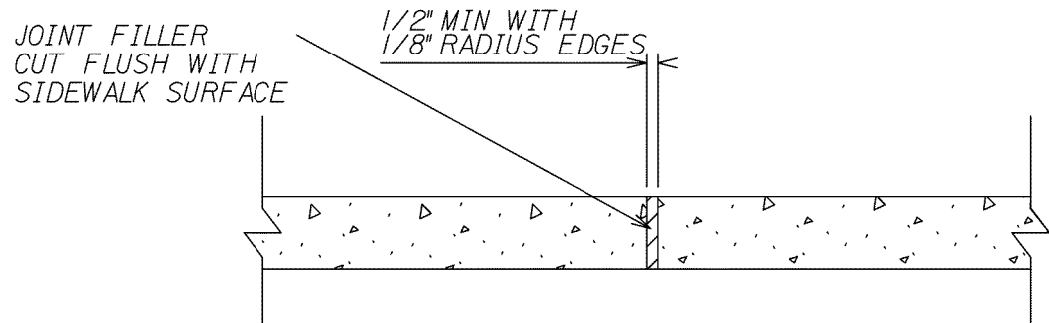

EXPANSION JOINT DETAIL  
NOT TO SCALE

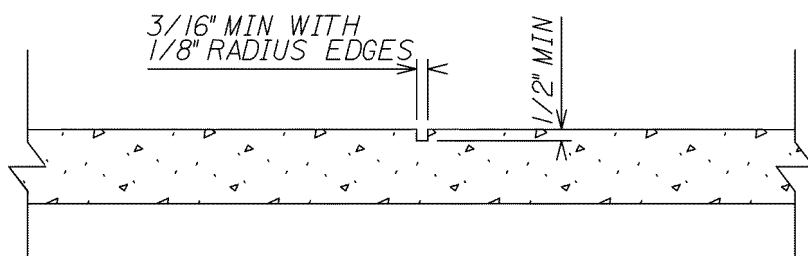

CONTROL JOINT DETAIL  
NOT TO SCALE

NOTES:

- 1) EXPANSION JOINTS AND CONTROL JOINTS SHALL BE A SUBSIDIARY OBLIGATION TO REQUIRED SIDEWALK.
- 2) EXPANSION JOINTS SHALL BE REQUIRED WHERE REQUIRED SIDEWALK MEETS INLET TOPS.

APPLEFORD  
SIDEWALK  
REPAIRS



City of Helena  
816 Highway 52 East  
Helena, Alabama 35080



Revision

No.	Date	Description

PROJECT NOTES  
AND  
STANDARD DRAWINGS



SHEET NO.	TOTAL SHEETS
2	2

REQUIRED SIGN SIZES	
W20-1	48" X 48"
W20-4	48" X 48"
W20-7	48" X 48"

THE SIGN SIZES SHOWN ON THIS SHEET SHALL SUPERCEDE THOSE SHOWN ON THE STANDARD HIGHWAY SIGNS DRAWINGS UNLESS OTHERWISE APPROVED BY THE ENGINEER.

GENERAL NOTES

1. ALL ADVANCE WARNING SIGNS REQUIRED AT THE BEGINNING AND END OF PROJECT SHALL BE POST MOUNTED. ALL SIGNS REQUIRED FOR THE LANE CLOSURE SHALL BE TEMPORARY MOUNTED.

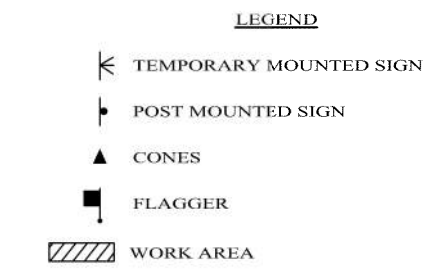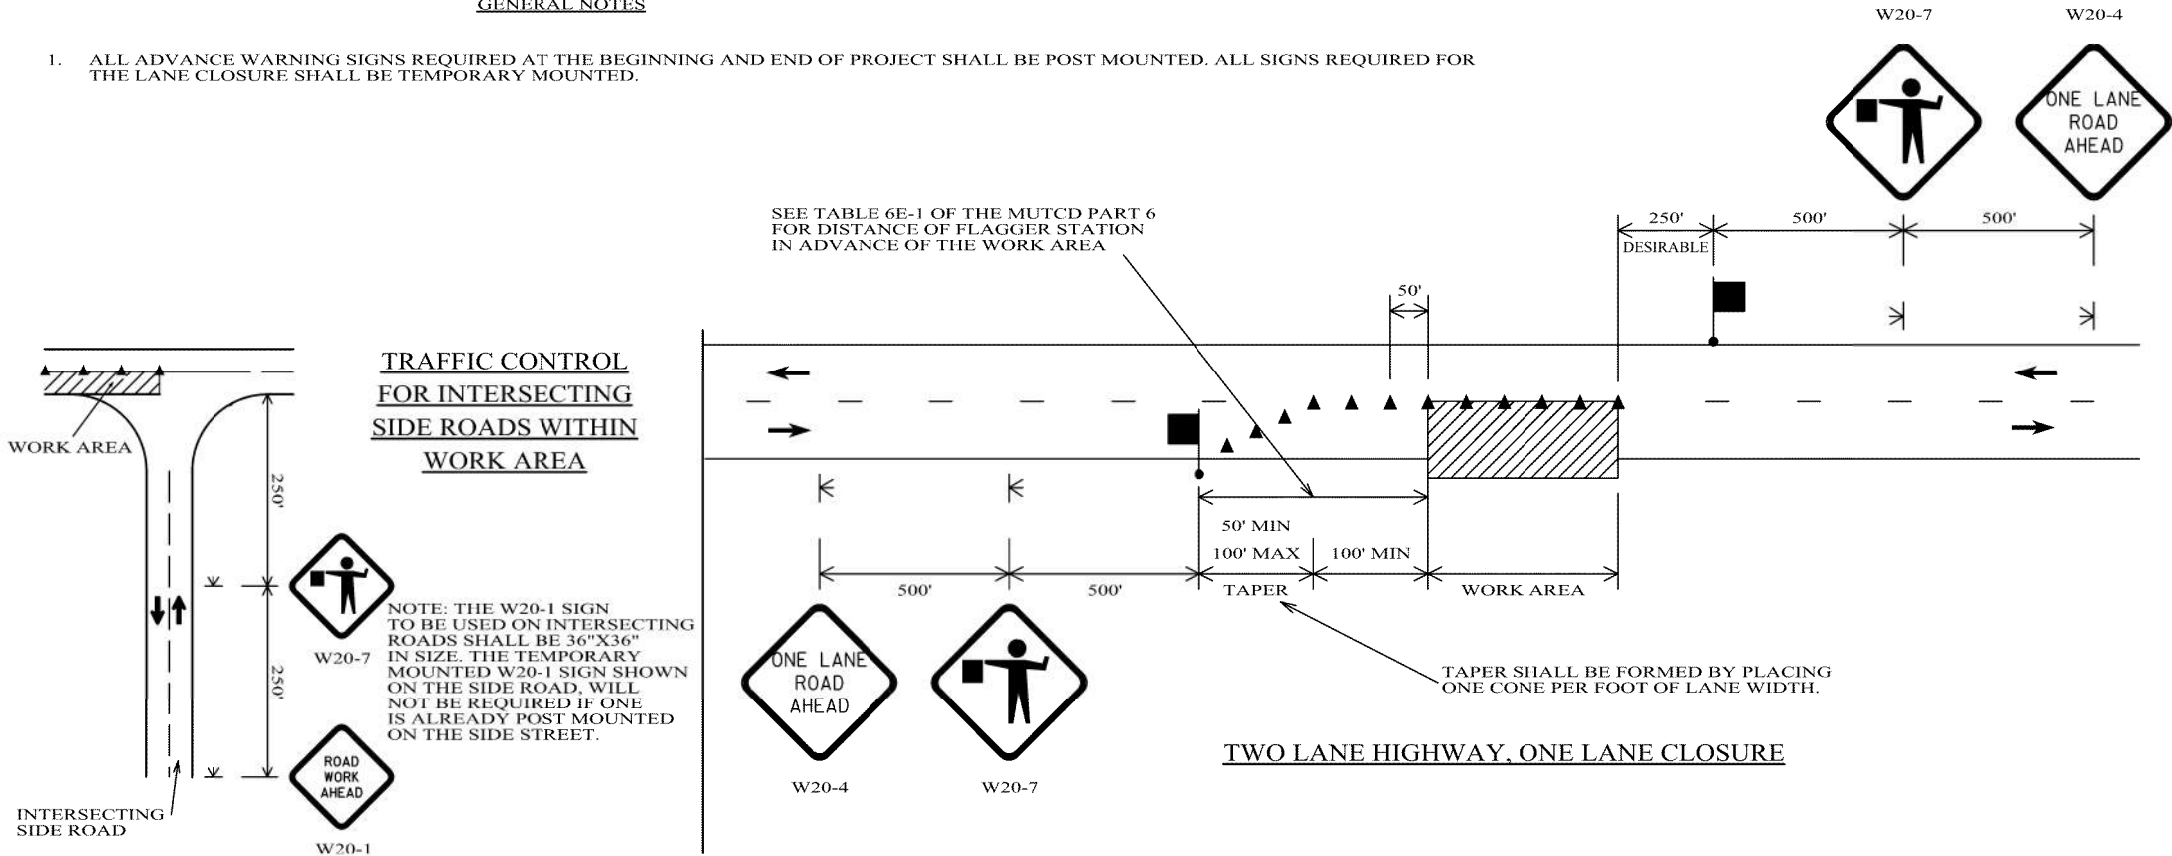

NOT TO SCALE

Appleford Sidewalk Repairs  
Helena, AL  
Project Number: 06142022-2

Sidewalk joints shall be ground flush where feasible. Joints that are not able to be ground flush shall meet the requirements shown below:

**303 Changes in Level**

**303.1 General.** Where changes in level are permitted in floor or ground surfaces, they shall comply with 303.

- EXCEPTIONS:** 1. Animal containment areas shall not be required to comply with 303.  
2. Areas of sport activity shall not be required to comply with 303.


**303.2 Vertical.** Changes in level of  $\frac{1}{4}$  inch (6.4 mm) high maximum shall be permitted to be vertical.



**Figure 303.2**  
**Vertical Change in Level**

**303.3 Beveled.** Changes in level between  $\frac{1}{4}$  inch (6.4 mm) high minimum and  $\frac{1}{2}$  inch (13 mm) high maximum shall be beveled with a slope not steeper than 1:2.

**Advisory 303.3 Beveled.** A change in level of  $\frac{1}{2}$  inch (13 mm) is permitted to be  $\frac{1}{4}$  inch (6.4 mm) vertical plus  $\frac{1}{4}$  inch (6.4 mm) beveled. However, in no case may the combined change in level exceed  $\frac{1}{2}$  inch (13 mm). Changes in level exceeding  $\frac{1}{2}$  inch (13 mm) must comply with 405 (Ramps) or 406 (Curb Ramps).

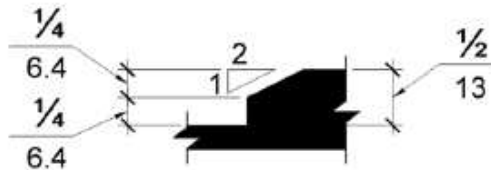

**Figure 303.3**  
**Beveled Change in Level**

Source: 2010 ADA Standards for Accessible Design